


V.LE S.AVENDRACE, 128  
PLANIMETRIA PIANO SEMINTERRATO - SCALA 1:100

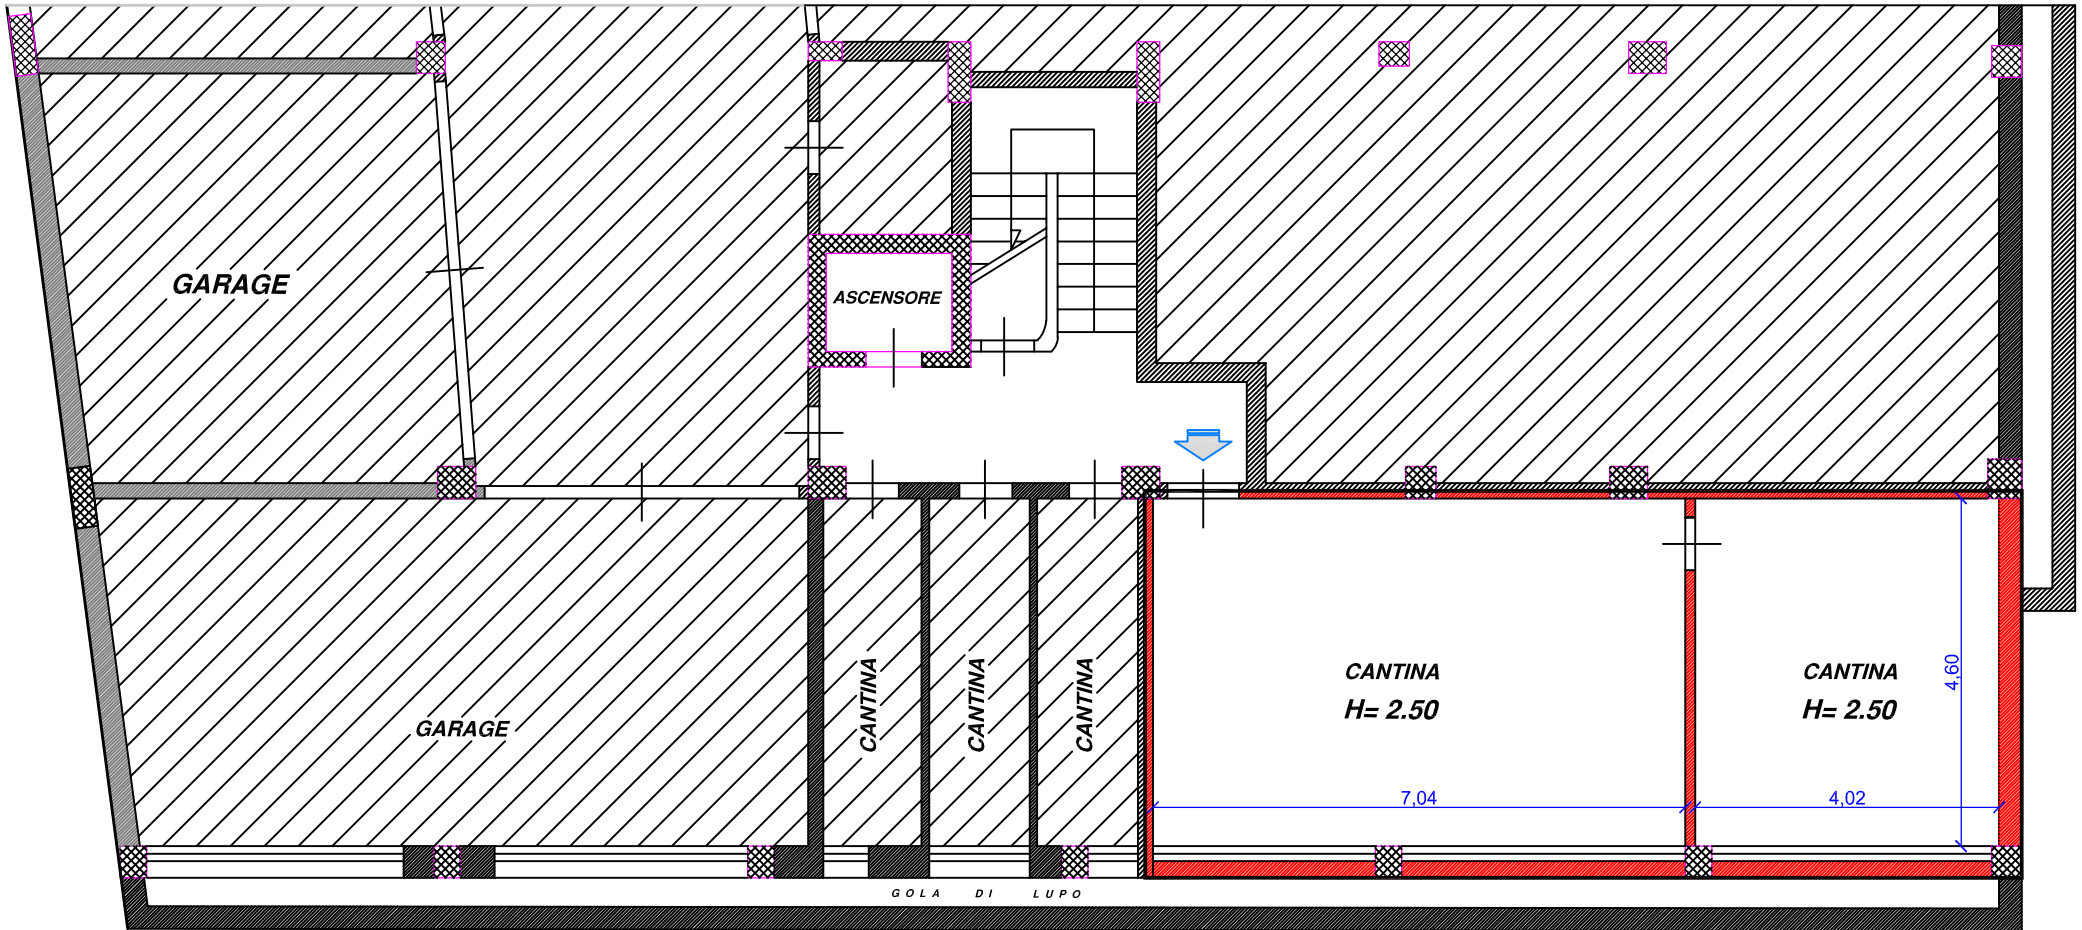

RIF. VICO III S.AVENDRACE - STRADA

RIF. V.LE S.AVENDRACE - STRADA